




WL PORT-LAND
SYSTEMS, INC.
PITTSBURGH, PA 15234

Job MIS. JOBS/PONGRATZ27APR10.DWG

Sheet No. _____ Of _____

Calculated by _____ Date _____

Scale 1/8" = 1'-0"

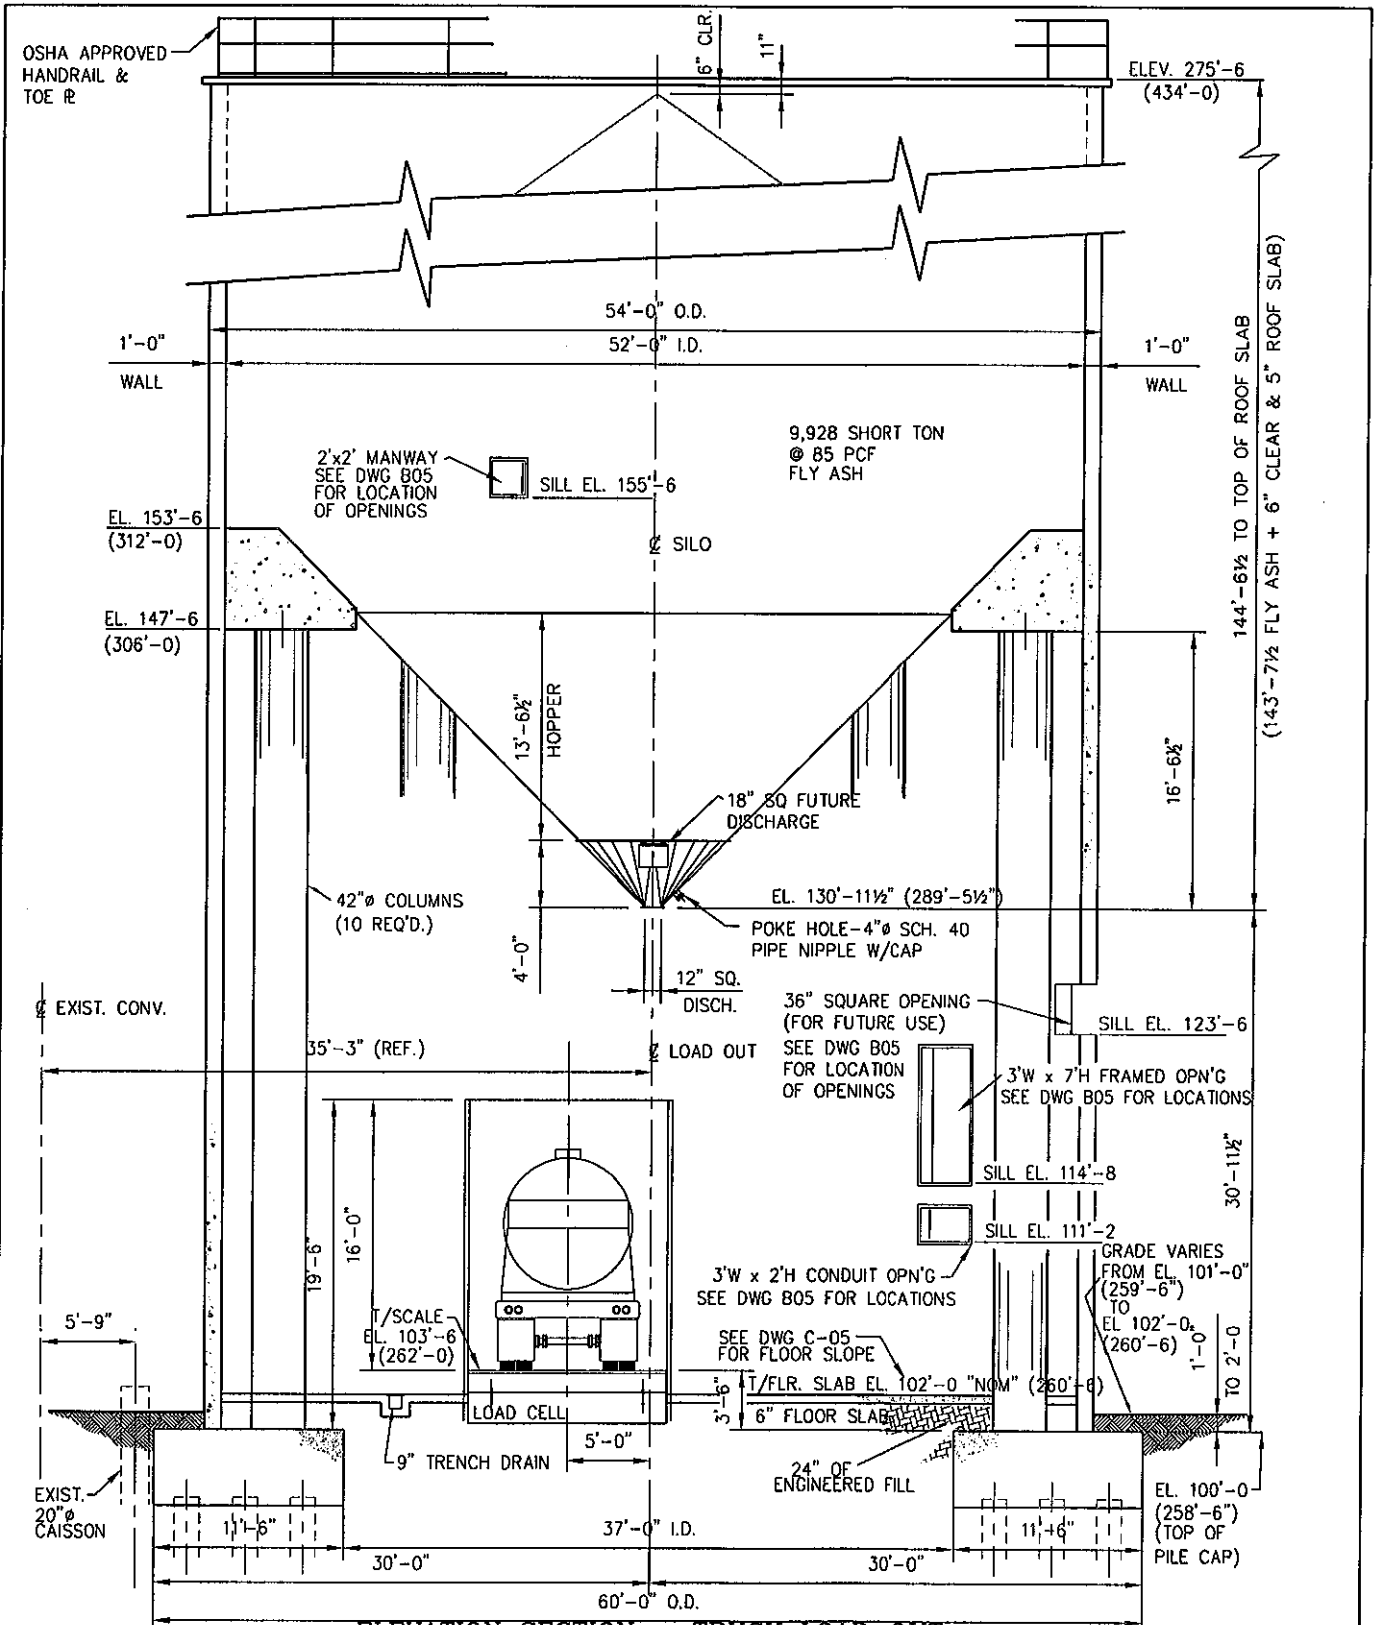

ELEVATION SECTION - TRUCK LOAD-OUT

THIS DRAWING IS THE PROPERTY OF WL PORT-LAND SYSTEMS, INC. WHO CLAIMS PROPRIETARY RIGHTS IN THE MATERIAL DISCLOSED. IT IS ISSUED IN CONFIDENCE FOR ENGINEERING INFORMATION ONLY AND MAY NOT BE COPIED OR USED FOR MANUFACTURE OF ANYTHING SHOWN WITHOUT SPECIFIC WRITTEN PERMISSION FROM WL PORT-LAND SYSTEMS, INC.

Design/Build, Engineering & Construction Management